


EXISTING BUILDING PLAN OF " LOKESH TEACHER TRAINING COLLAGE "

VILL-SABRAMPURA, MANCHWA, Dist. JAIPUR, State-RAJ.

ROAD 33'-0" WIDE ROAD 33'-0" WIDE

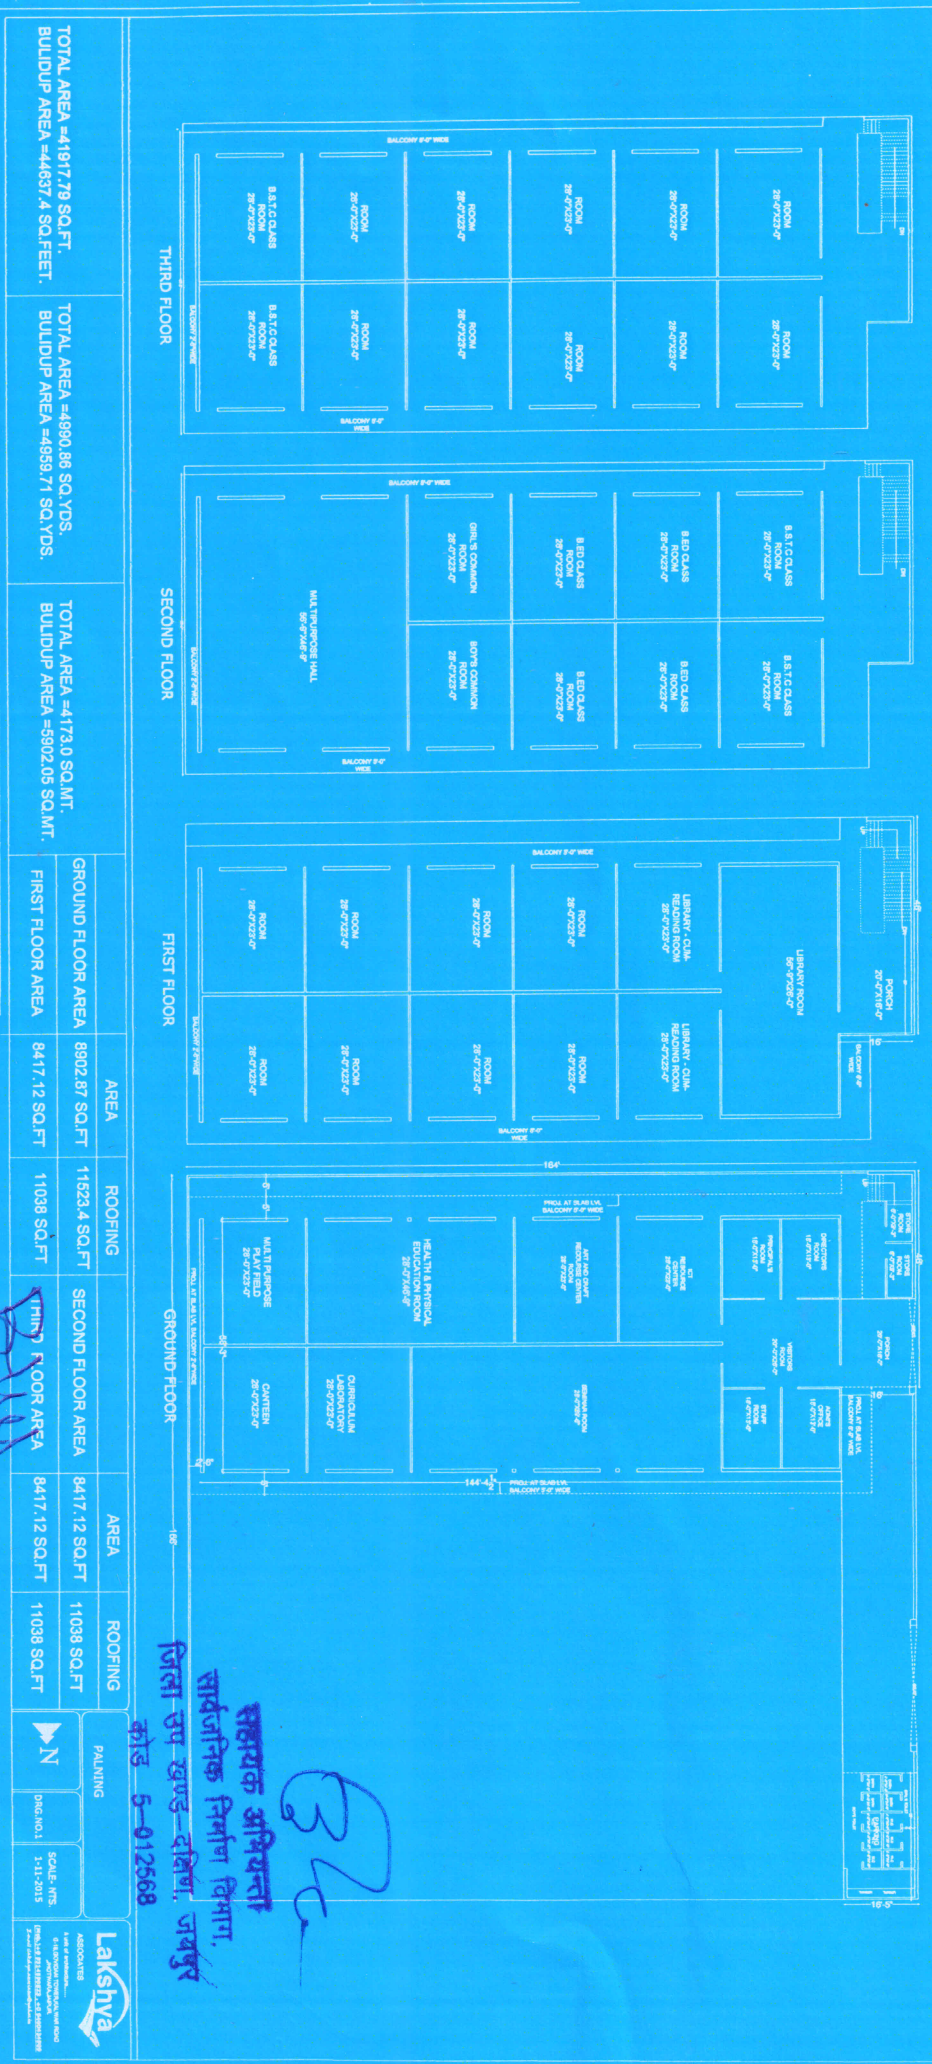

TOTAL AREA =41917.79 SQ.FT.
 BULDUP AREA =44637.4 SQ.FEET.

TOTAL AREA =4990.86 SQ.YDS.
 BULDUP AREA =4939.71 SQ.YDS.

TOTAL AREA =4173.0 SQ.MT.
 BULDUP AREA =5902.05 SQ.MT.

AREA	ROOFING	AREA	ROOFING	AREA	ROOFING	PAVING
GROUND FLOOR AREA	8902.87 SQ.FT	11523.4 SQ.FT	SECOND FLOOR AREA	8417.12 SQ.FT	11038 SQ.FT	 SCALE: 1/8"=1'-0" DATE: 1-11-2015 Lakshya ARCHITECTS 108, S. B. ROAD, JAIPUR CONTACT: 01461-256688
FIRST FLOOR AREA	8417.12 SQ.FT	11038 SQ.FT	THIRD FLOOR AREA	8417.12 SQ.FT	11038 SQ.FT	

सहायक अभियन्ता
सार्वजनिक निर्माण विभाग,
जिला उप खाण-दांडी, जयपुर
 कोड 5-012568

सावित्र
शानेसाहाय जन कल्याण निर्माण संस्थान
सब्रामपुरा (जयपुर)